



OS-300-7

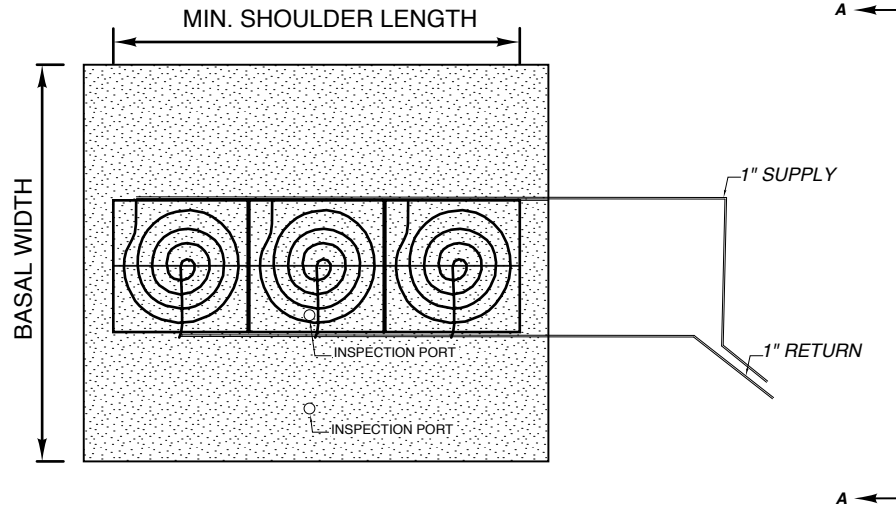

Plan View
NTS

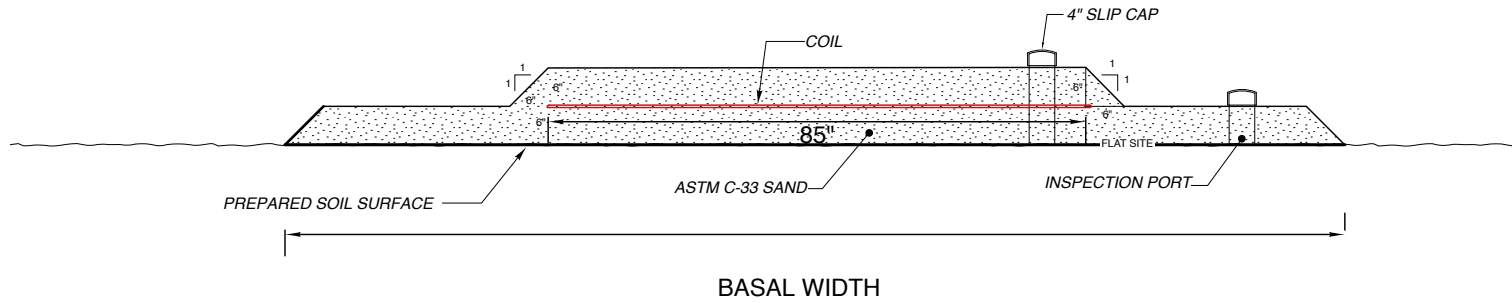

Section A
NTS