



OS-360-7

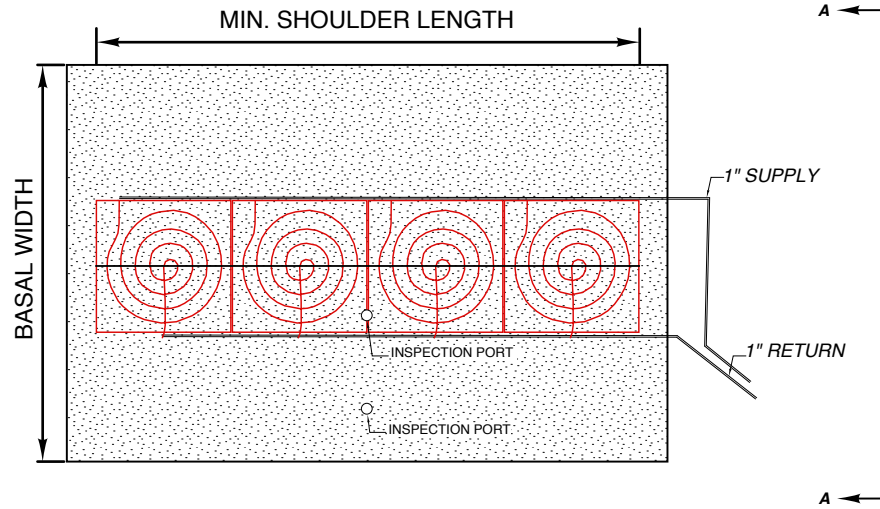

Plan View
NTS

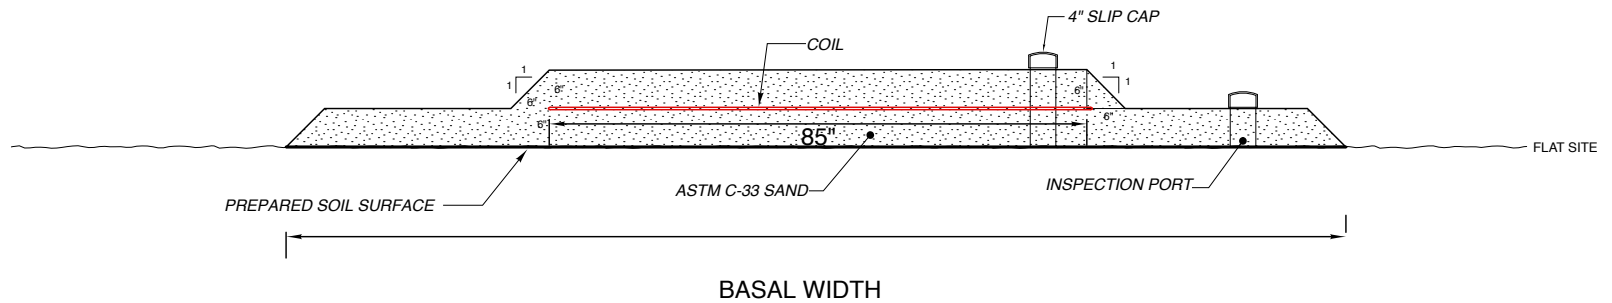

Section A
NTS