



LF-500-OR

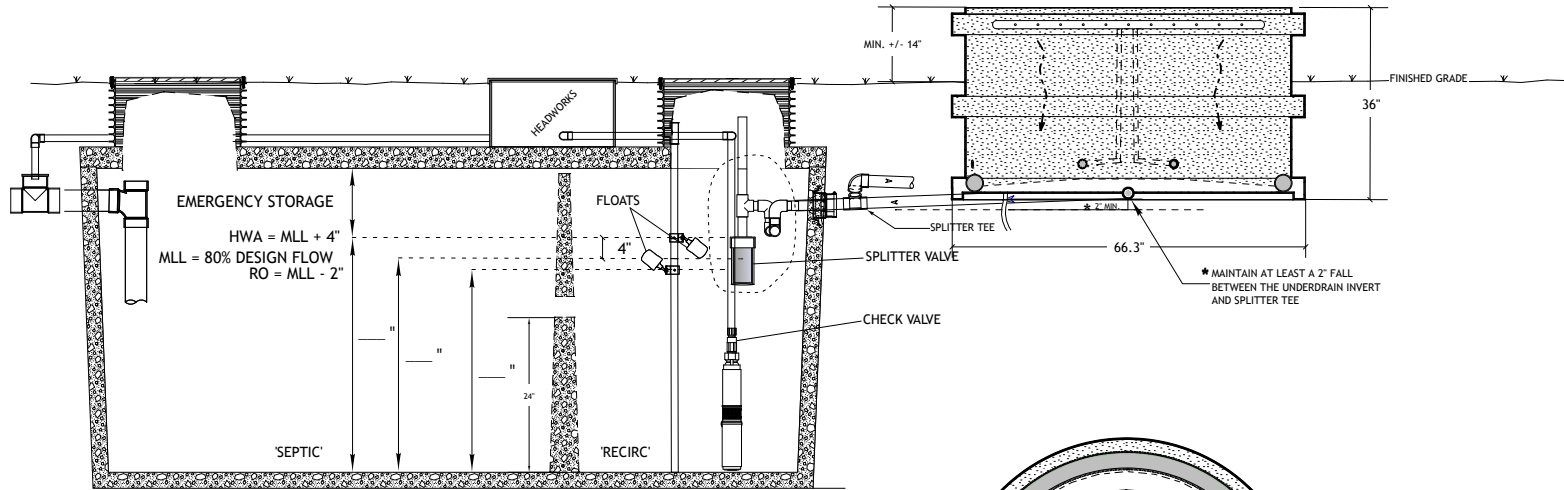

CROSS SECTION
NTS

**1500 GALLON, DOUBLE
COMPARTMENT CONCRETE TANK**

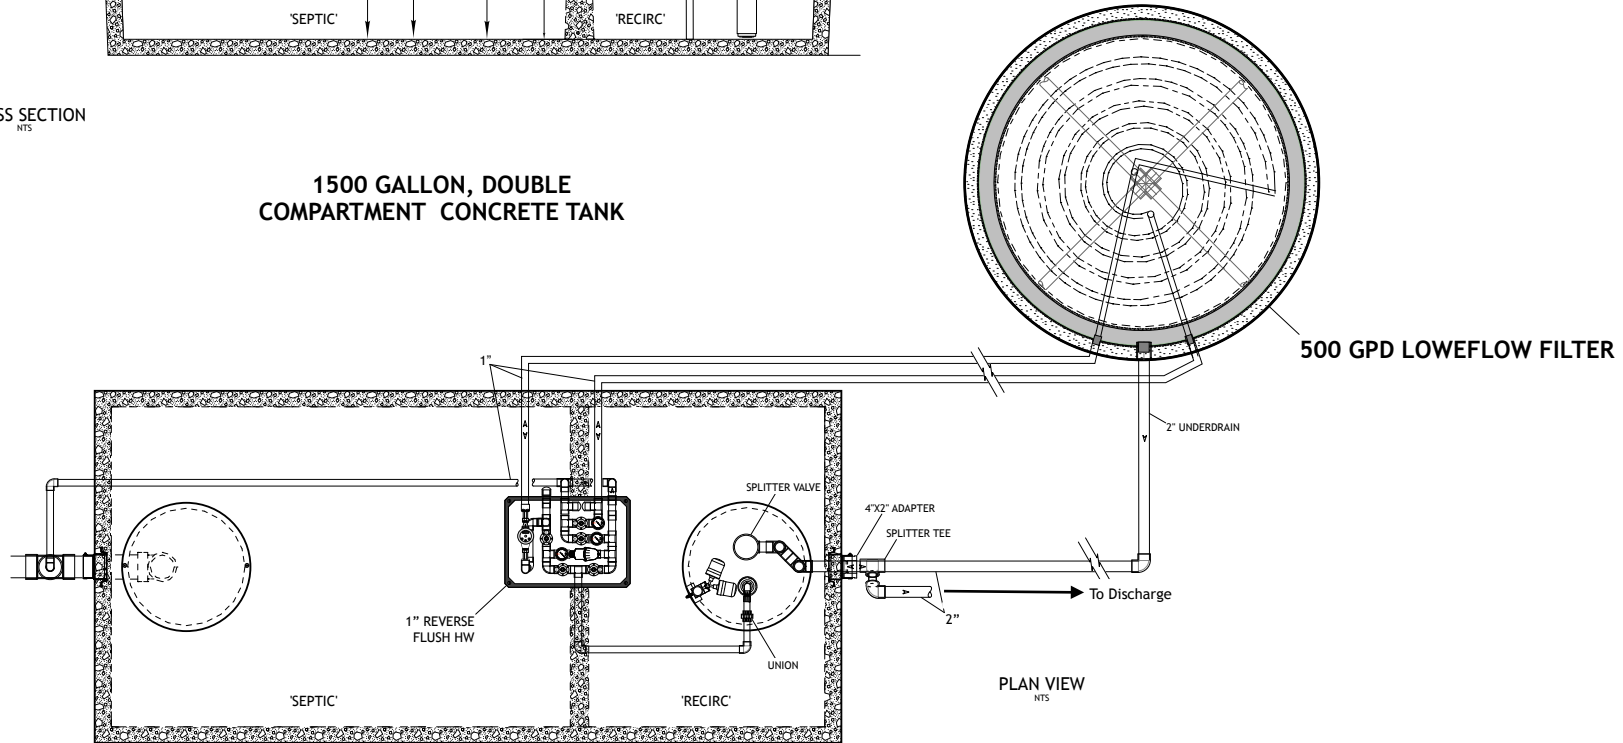

PLAN VIEW
NTS

LOWRIDGE ONSITE TECHNOLOGIES

DRAWING ID: LF-500-OR

SCALE: NTS

DRAWN BY: DBM

CK BY: DAVE LOWE

DATE: 01.29.2019