



# OS-480-5

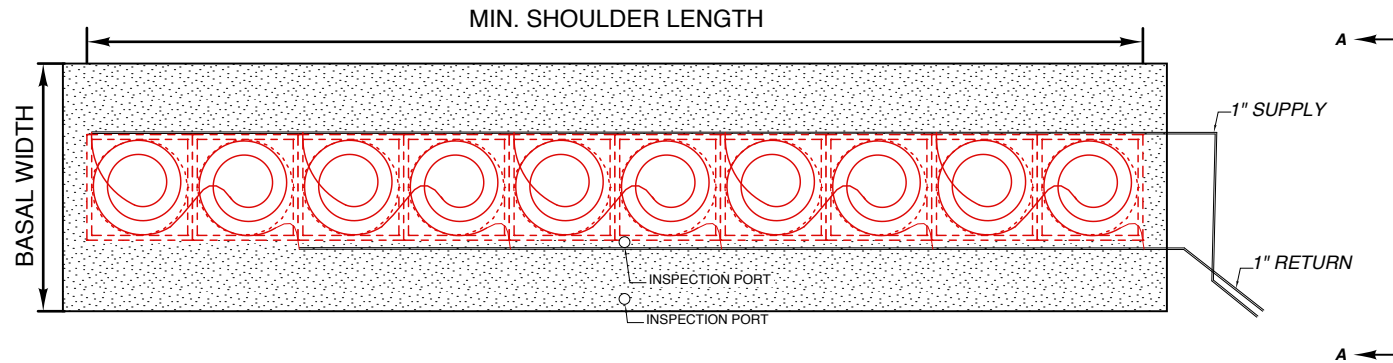

**Plan View**  
NTS

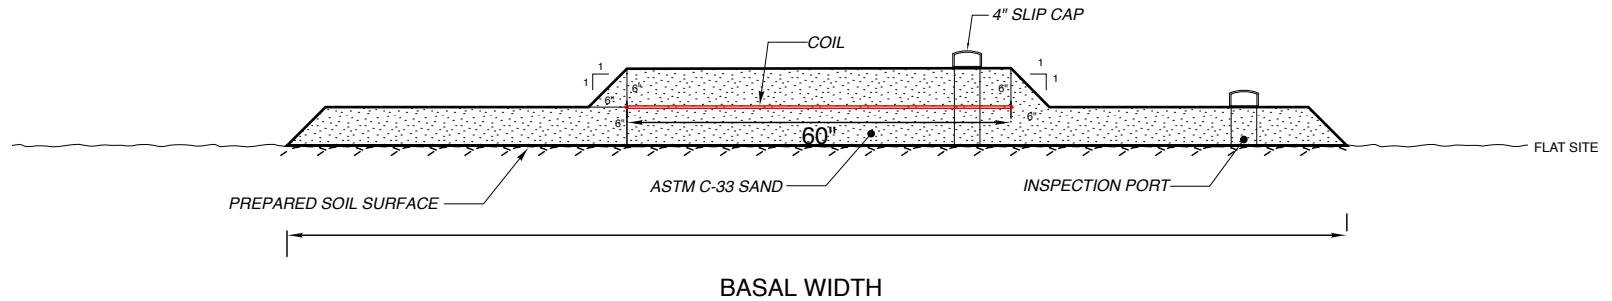

**Section A**  
NTS