



OS-600-5S

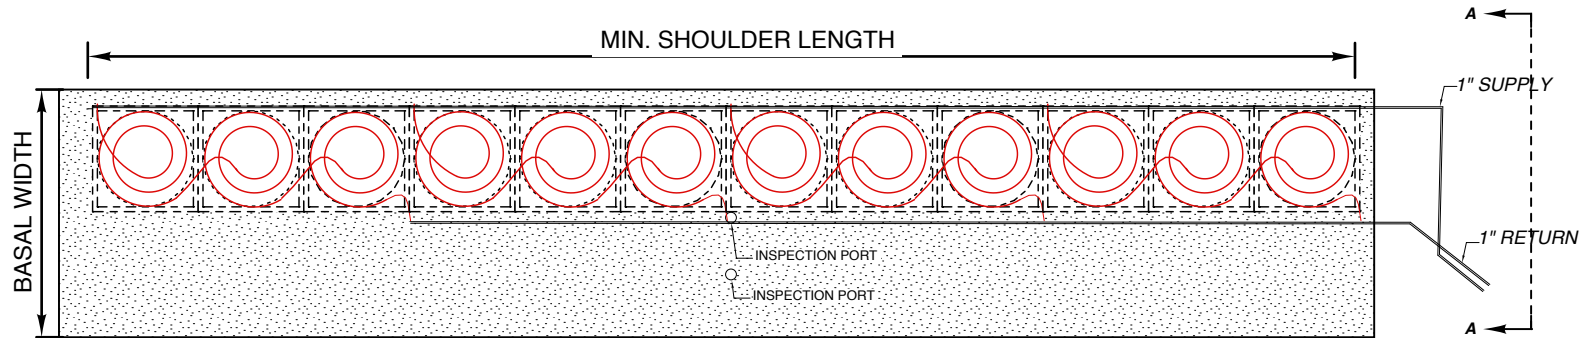

Plan View
NTS

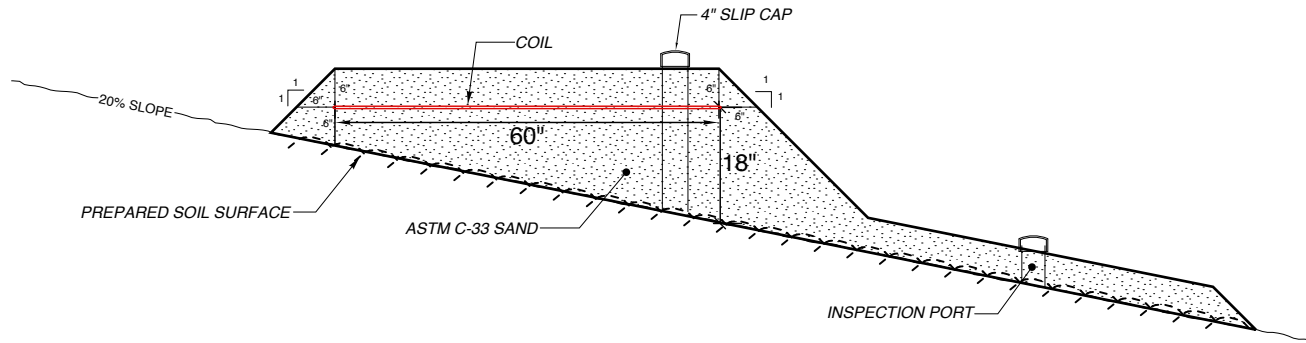

Section A
NTS