



OSIII-450-7S

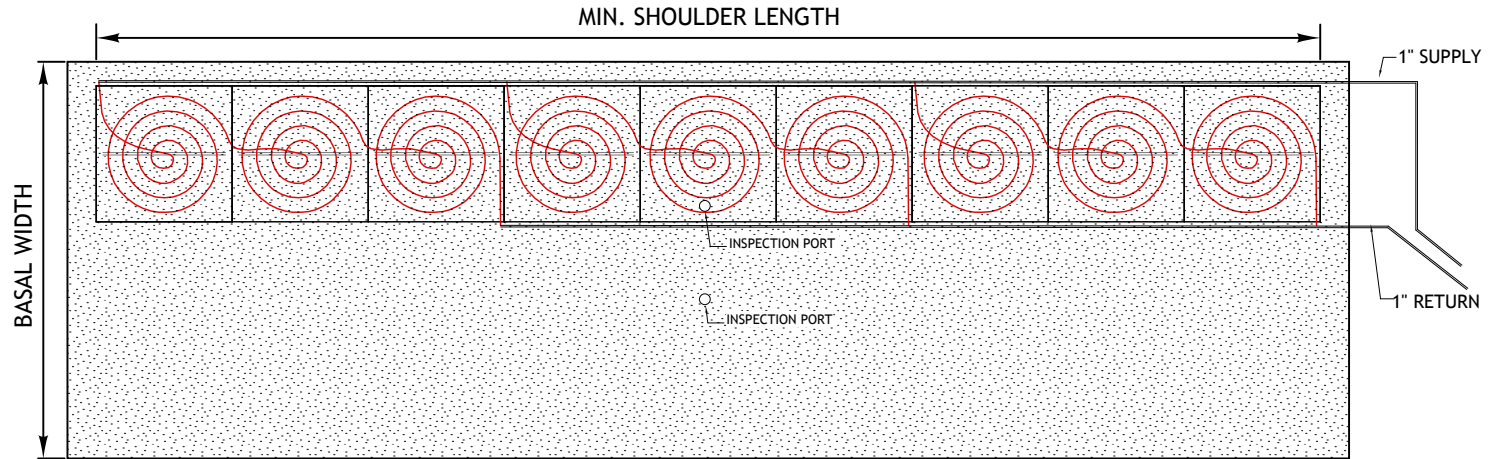

Plan View
NTS

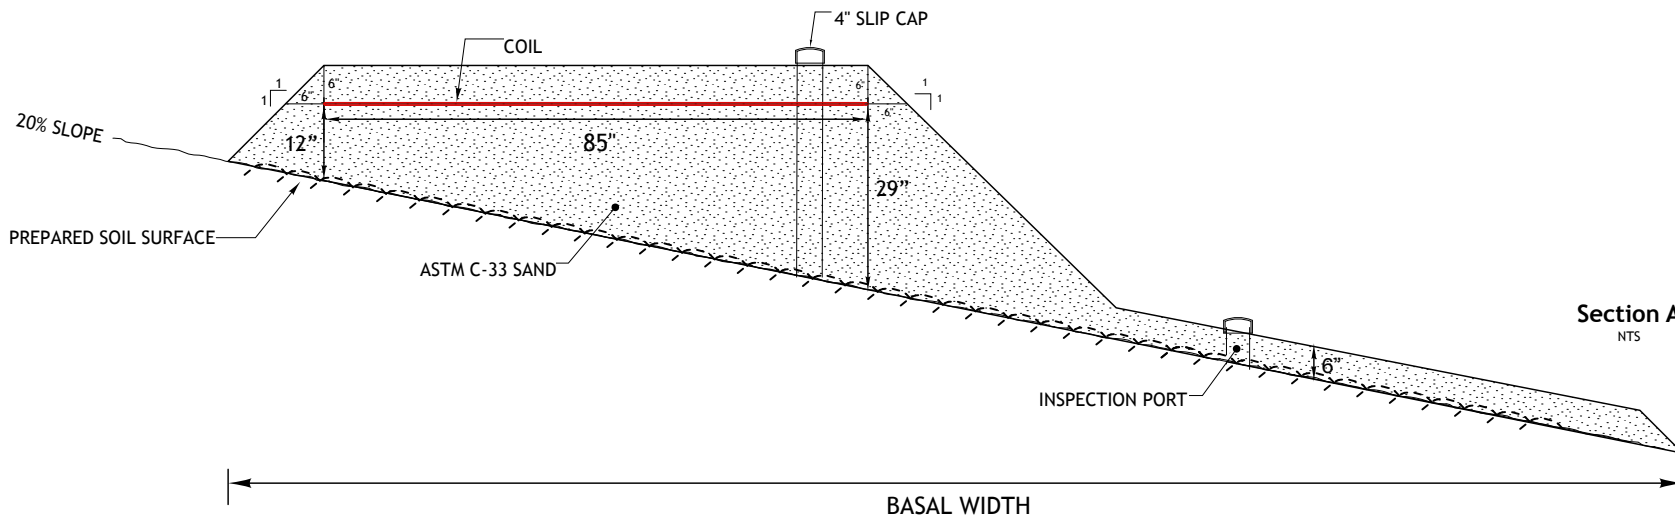

Section A
NTS

Lowridge Onsite Technologies, LLC
 Lake Stevens, WA 877-476-8823
www.lowridgetech.com
info@lowridgetech.com

UPDATED 1-22-2019

SCALE: NTS

OSCAR 450 gpd, 7' diameter coils on sloped site