



OSIII-600-5S

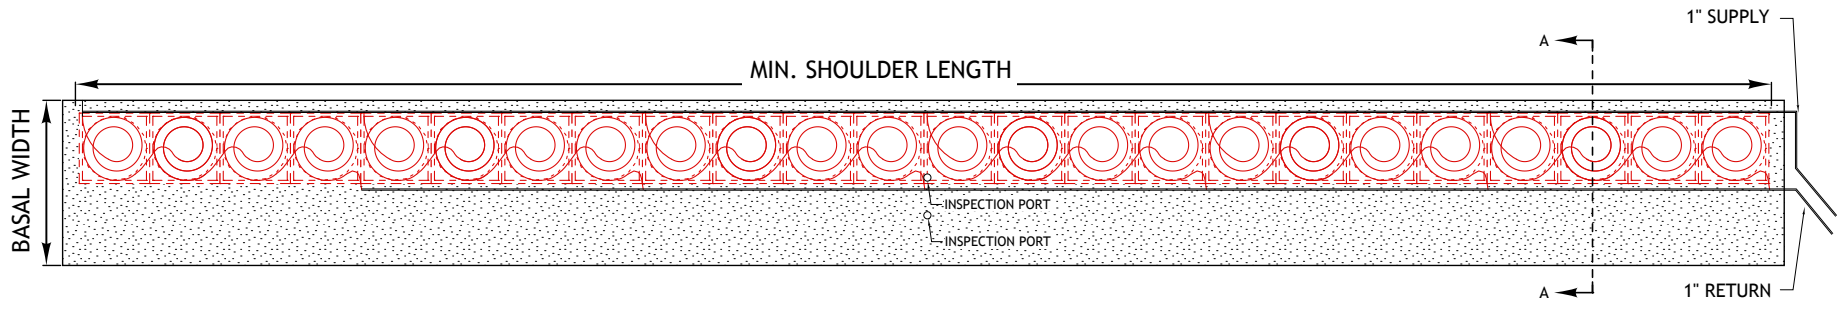

Plan View
NTS

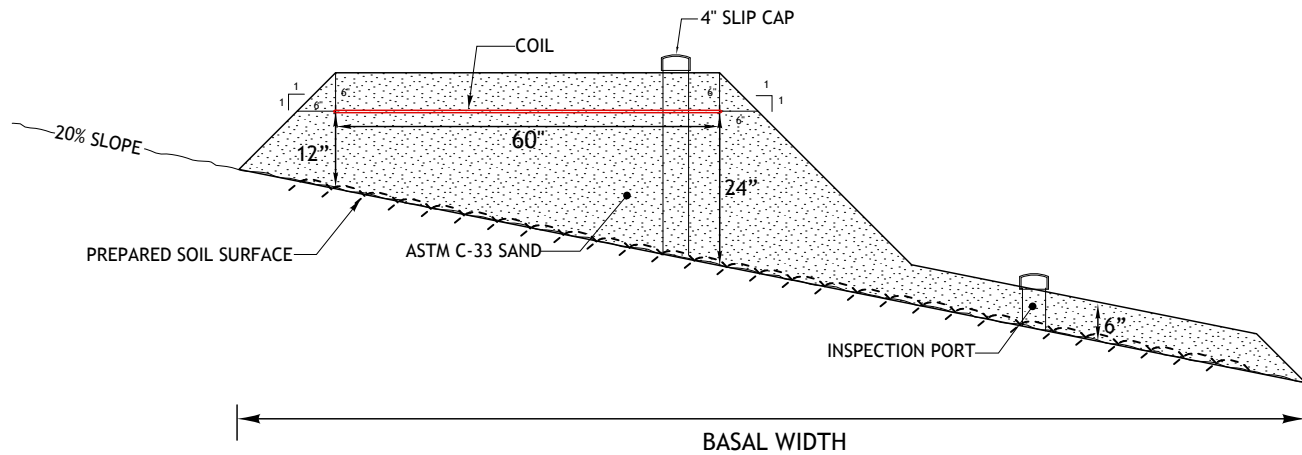

Section A
NTS

Lowridge Onsite Technologies, LLC
 Lake Stevens, WA 877-476-8823
www.lowridgetech.com
info@lowridgetech.com

UPDATED 12-28-2018

SCALE: NTS

OSCAR 600 gpd, 5' diameter coils on sloped site