



LOWeFLOW -OR

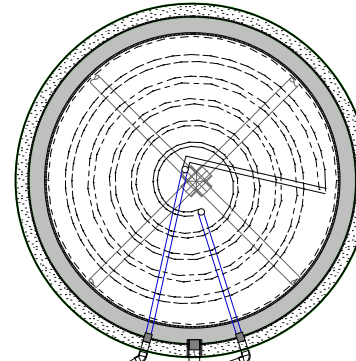


LF-500 Treatment Unit

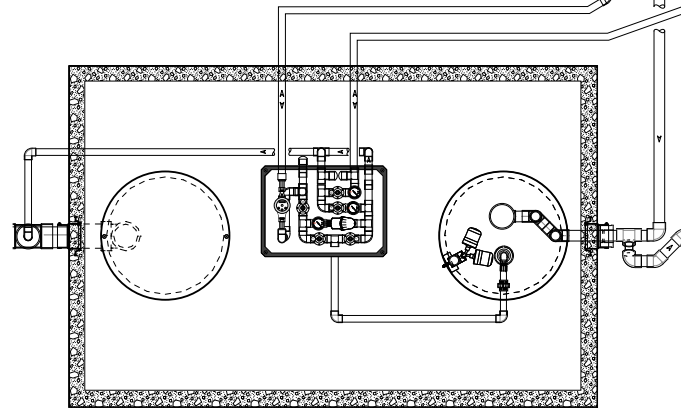

Preceded by an Oregon DEQ Approved Tank

Followed by an Oregon DEQ Approved Pump Tank or Drainfield

1000 Gallon Pre-cast Concrete Single Compartment Recirc Tank

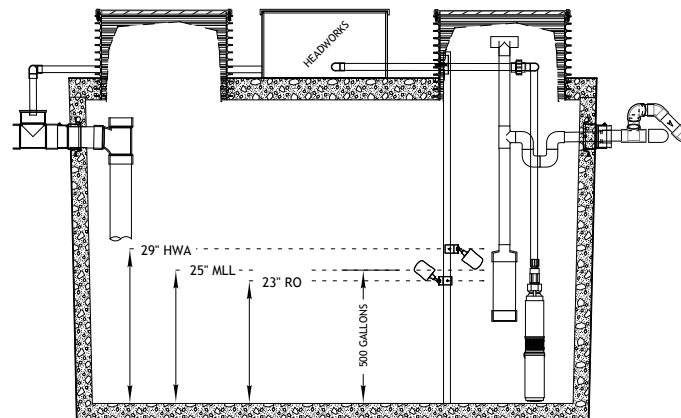

Preceded by an Oregon DEQ Approved Tank

Followed by an Oregon DEQ Approved Pump Tank or Drainfield

CROSS SECTION

LOWRIDGE ONSITE TECHNOLOGIES

DRAWING ID: LOWEFLOW 500 GPD

SCALE: NTS

DRAWN BY: DBM

CK BY: DAVE LOWE

DATE: 01.29.2019