

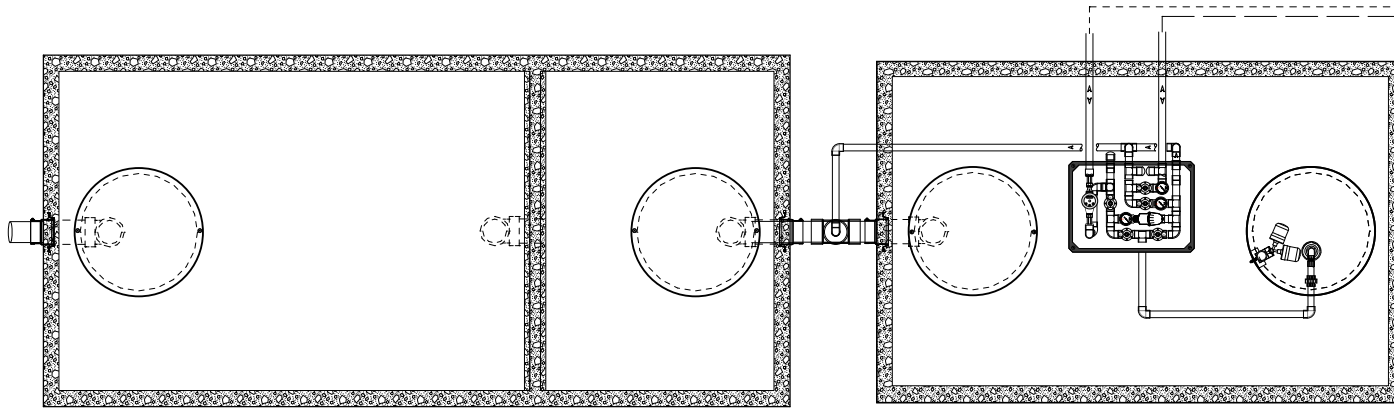


# OSCAR-III-Tanks

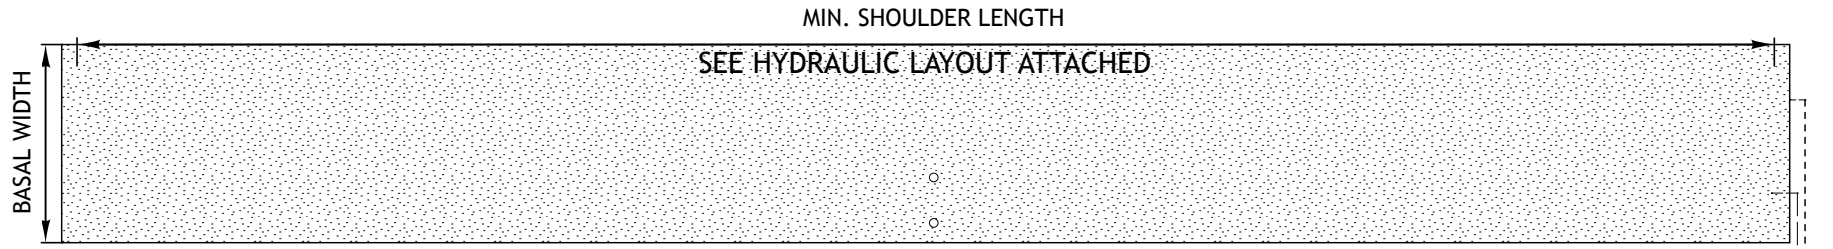

\_\_\_ Gallon  
Septic Tank

1000 Gallon Pre-cast Concrete  
Single Compartment Discharge Tank

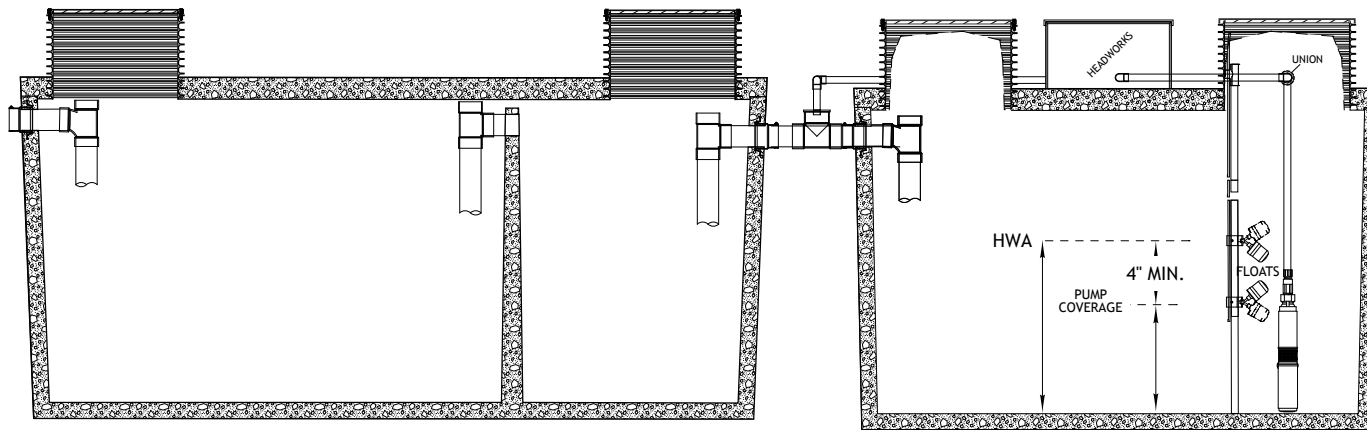

LOWRIDGE ONSITE TECHNOLOGIES

DRAWING ID: OS-III-Tanks

SCALE: NTS

DRAWN BY: DBM

CK BY: DAVE LOWE

DATE: 01.29.2019