
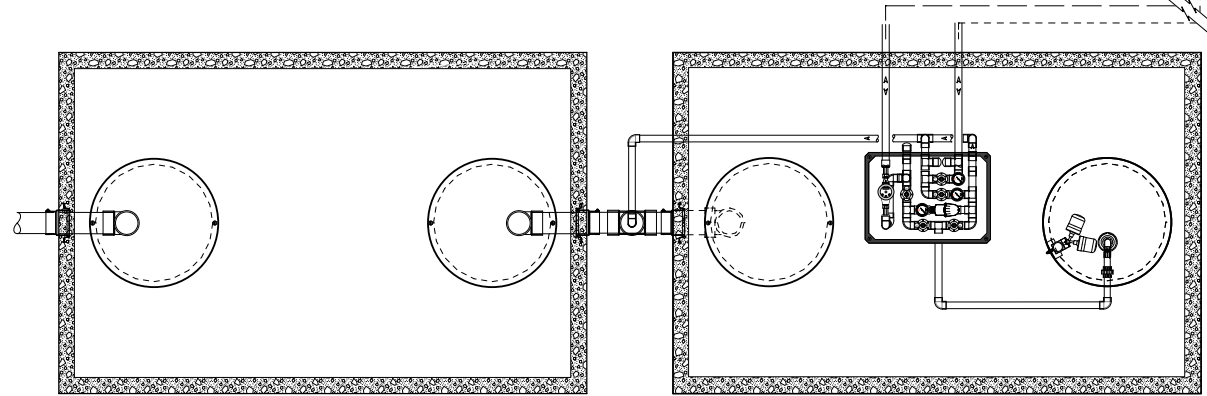



OSCAR-II-Tanks

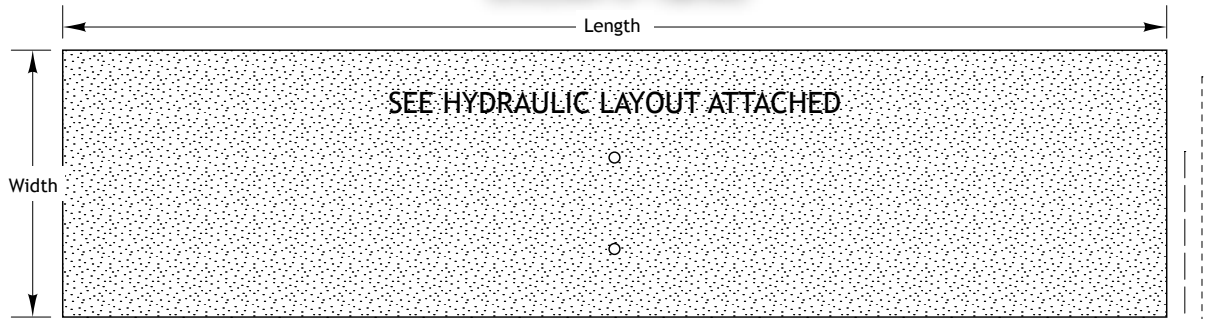

PLAN VIEW

Treatment Vessel

1000 Gallon Pre-cast Concrete Single Compartment Discharge Tank

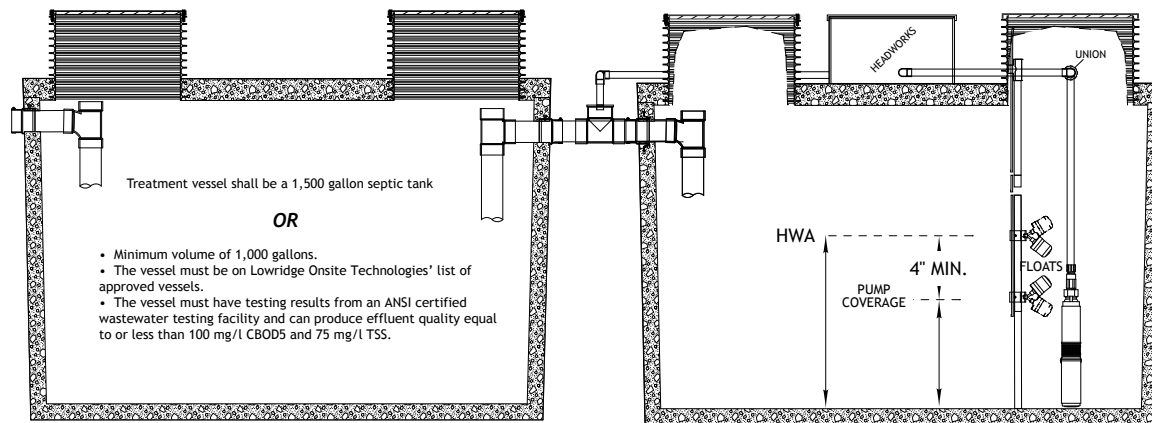

CROSS SECTION

LOWRIDGE ONSITE TECHNOLOGIES

DRAWING ID: OS-II-Tanks

SCALE: NTS

DRAWN BY: DBM

CK BY: DAVE LOWE

DATE: 01.29.2019