



OS-300-7S

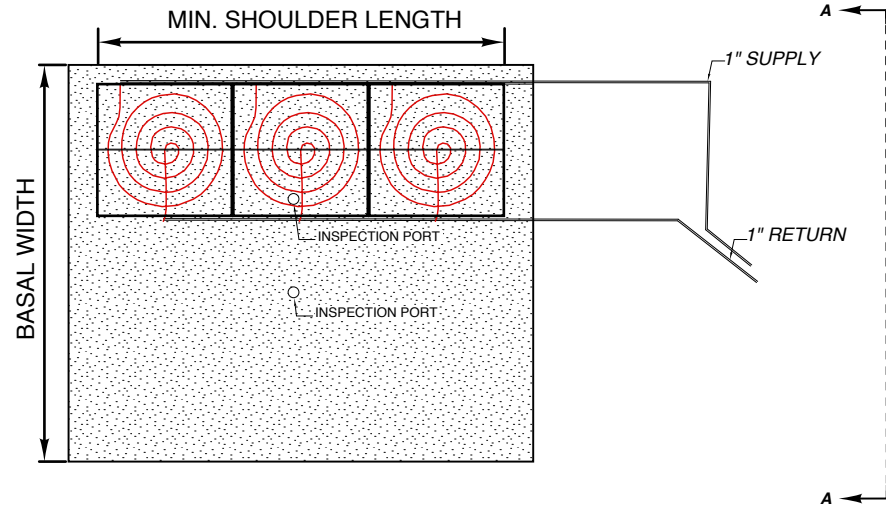

Plan View
NTS

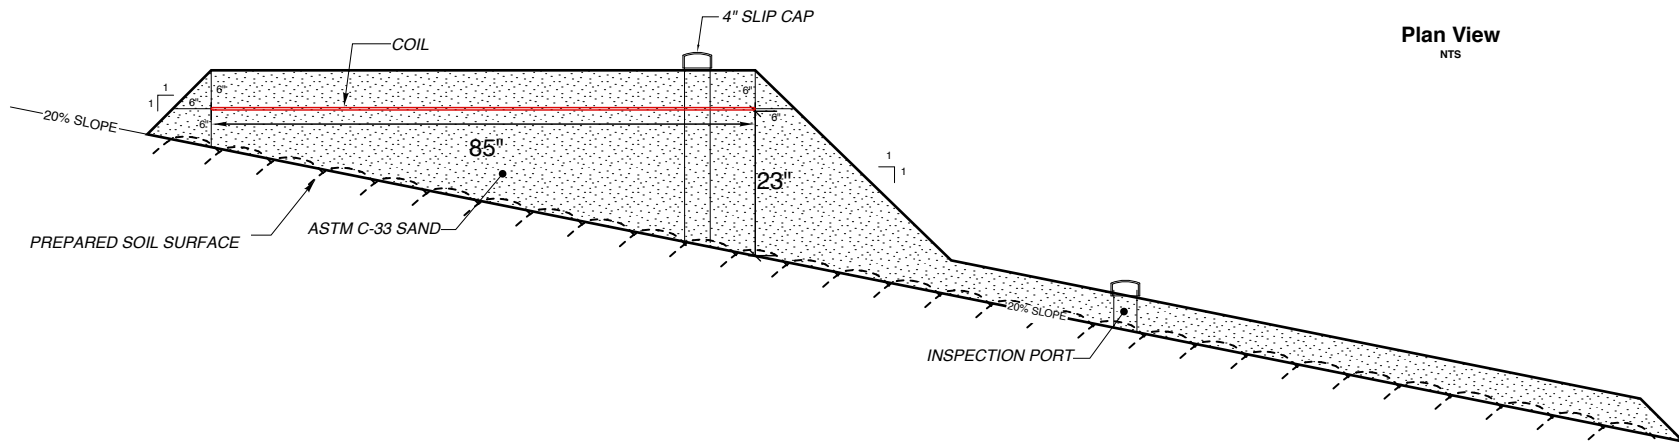

Section A
NTS