



OSX-360-5

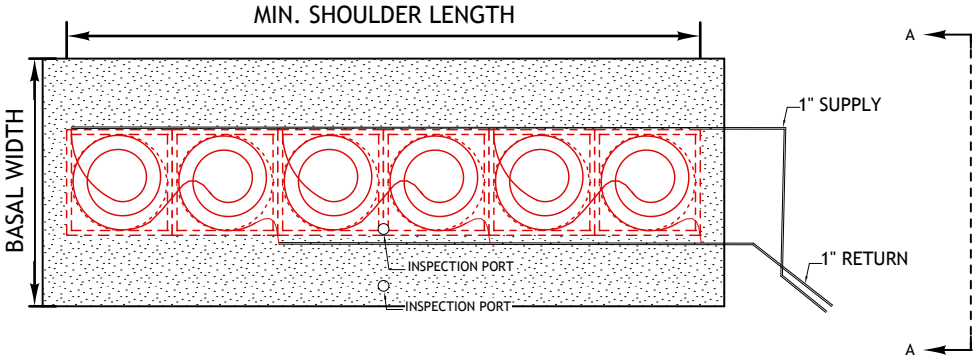


Plan View
NTS

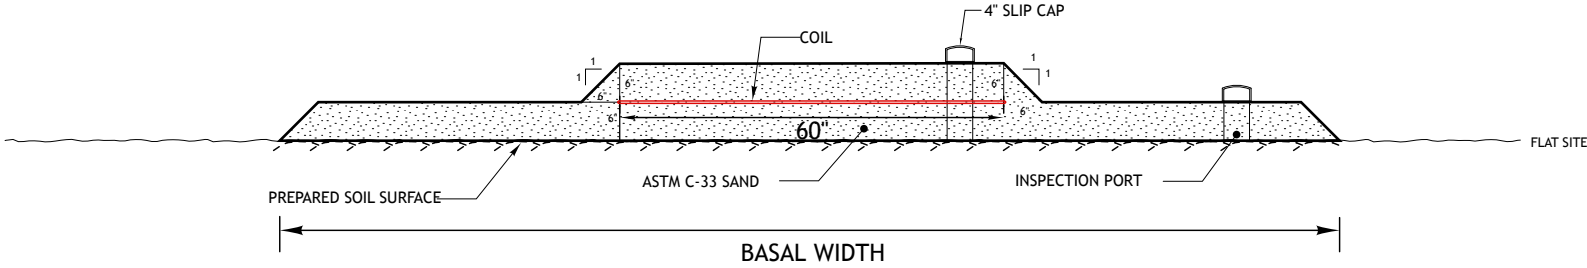


Section A
NTS

OSX-360-5S

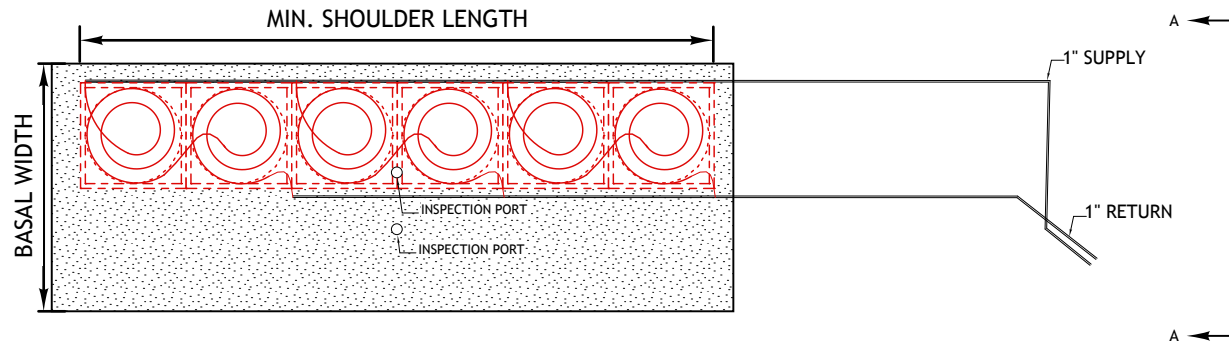

Plan View
NTS

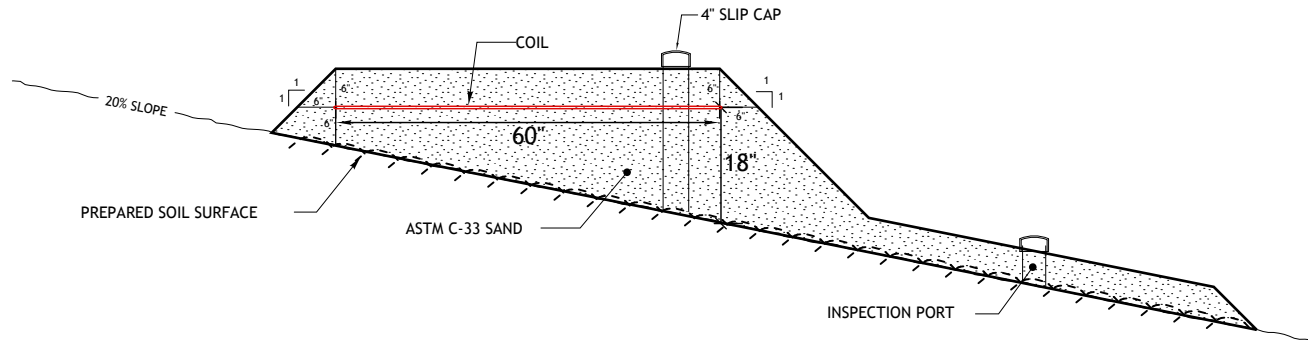

Section A
NTS