



# OS-600-7


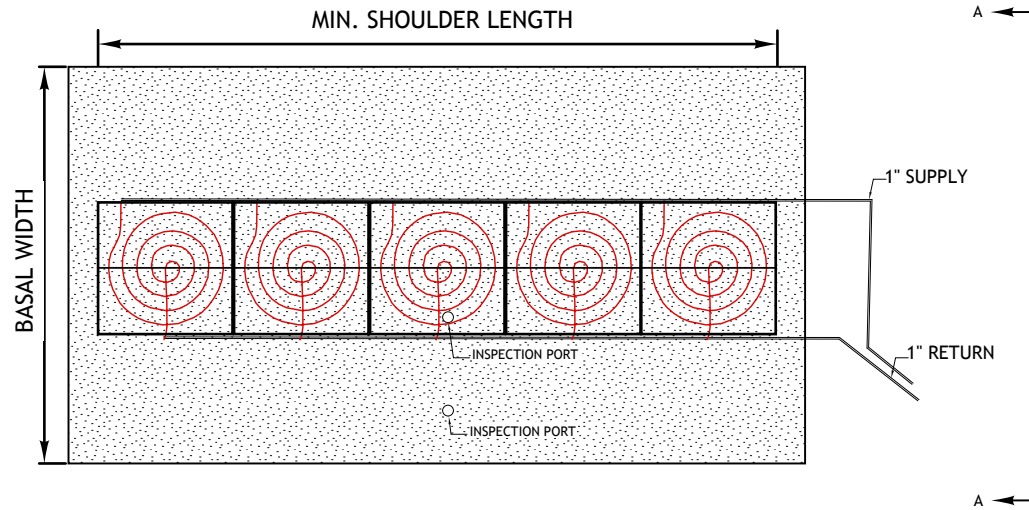


Plan View  
NTS

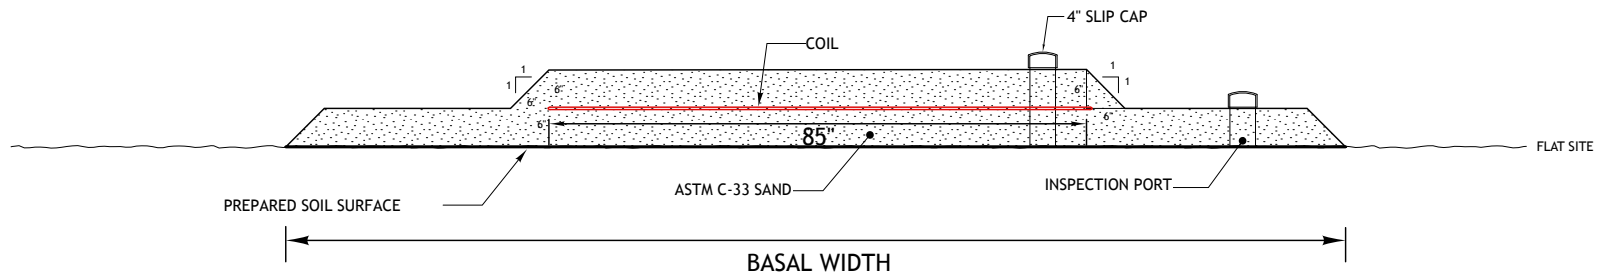

Section A  
NTS

# OS-600-7S

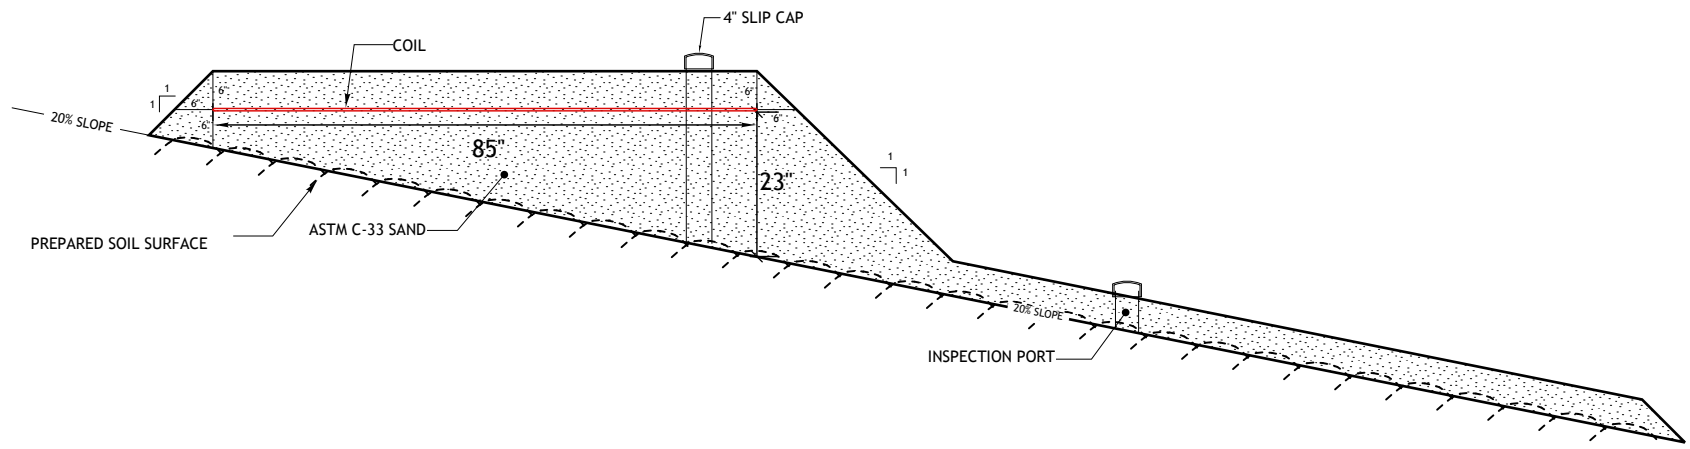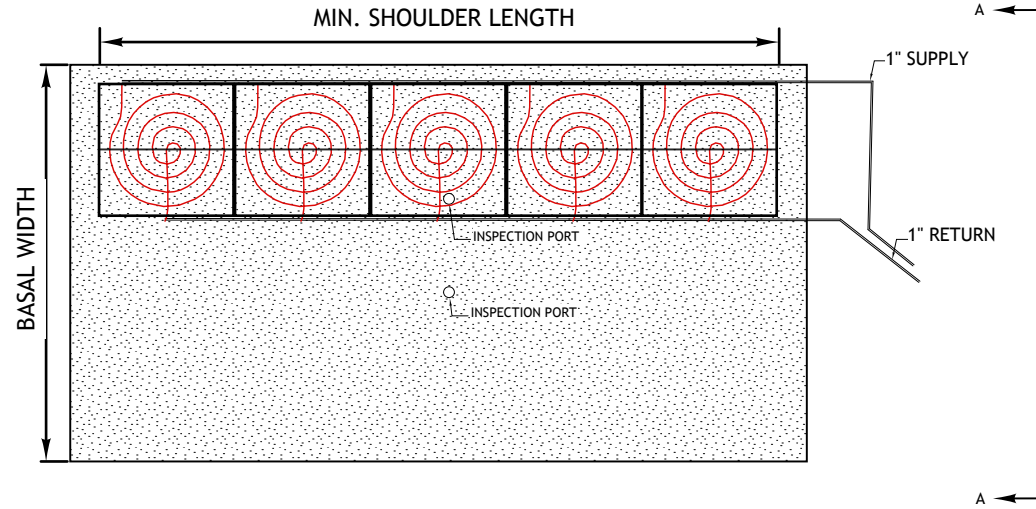

Section A  
NTS