



# OSX-150-5

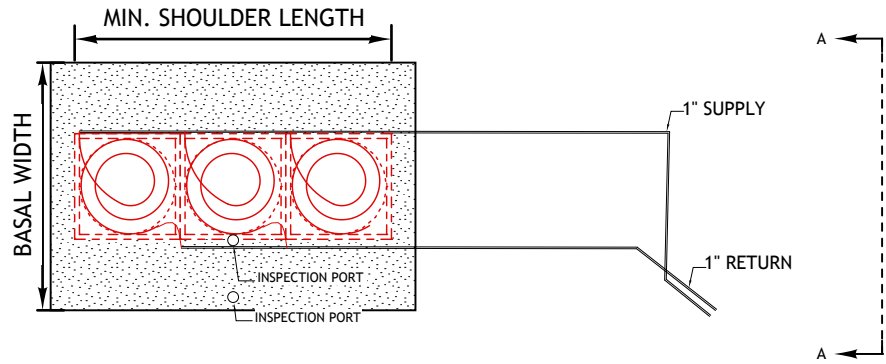


Plan View  
NTS

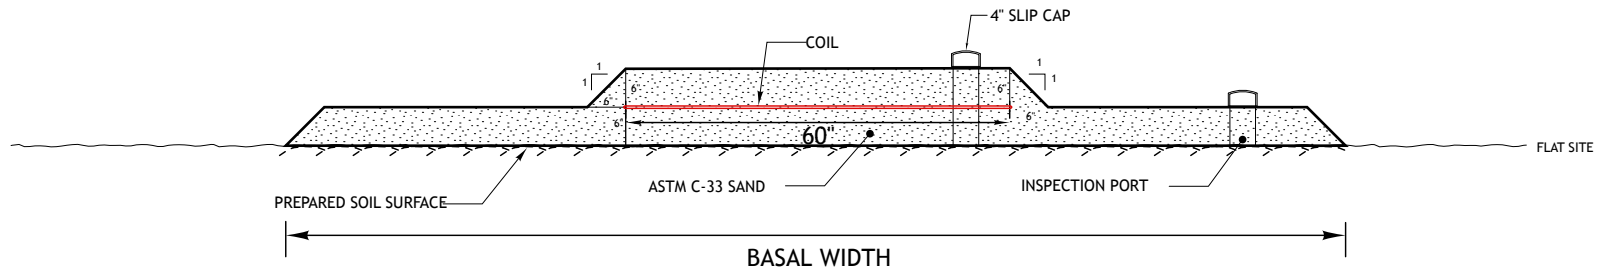


Section A  
NTS

# OSX-150-5S

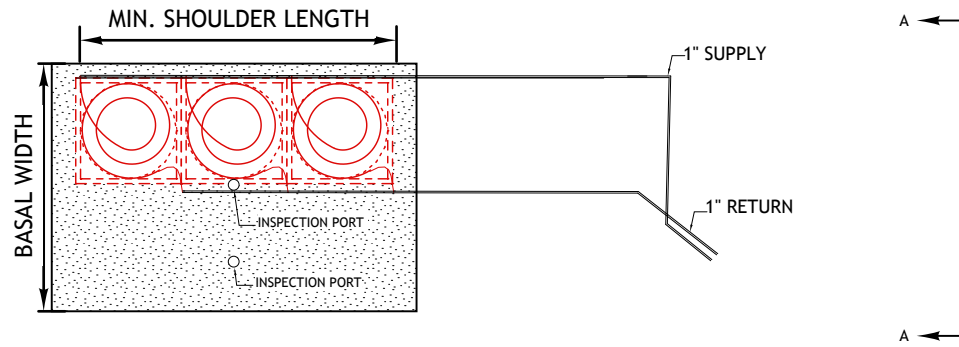


Plan View  
NTS

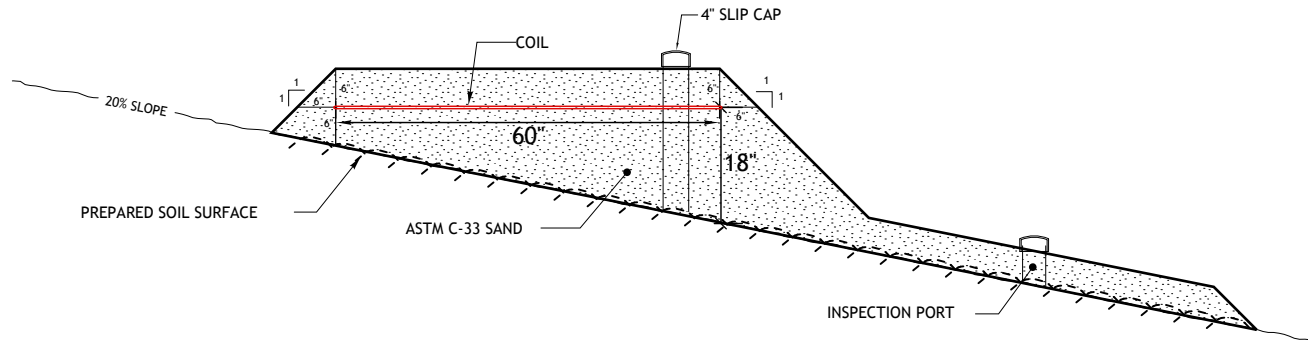


Section A  
NTS

# OSX-150-7


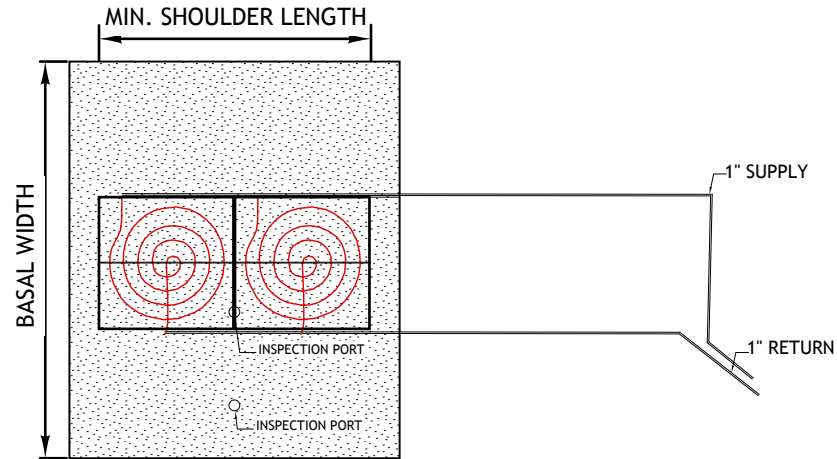


Plan View  
NTS

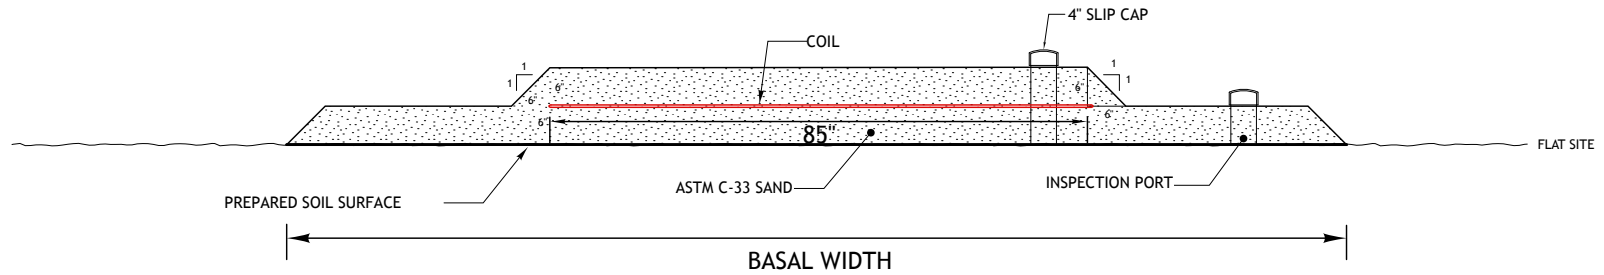

Section A  
NTS

# OSX-150-7S

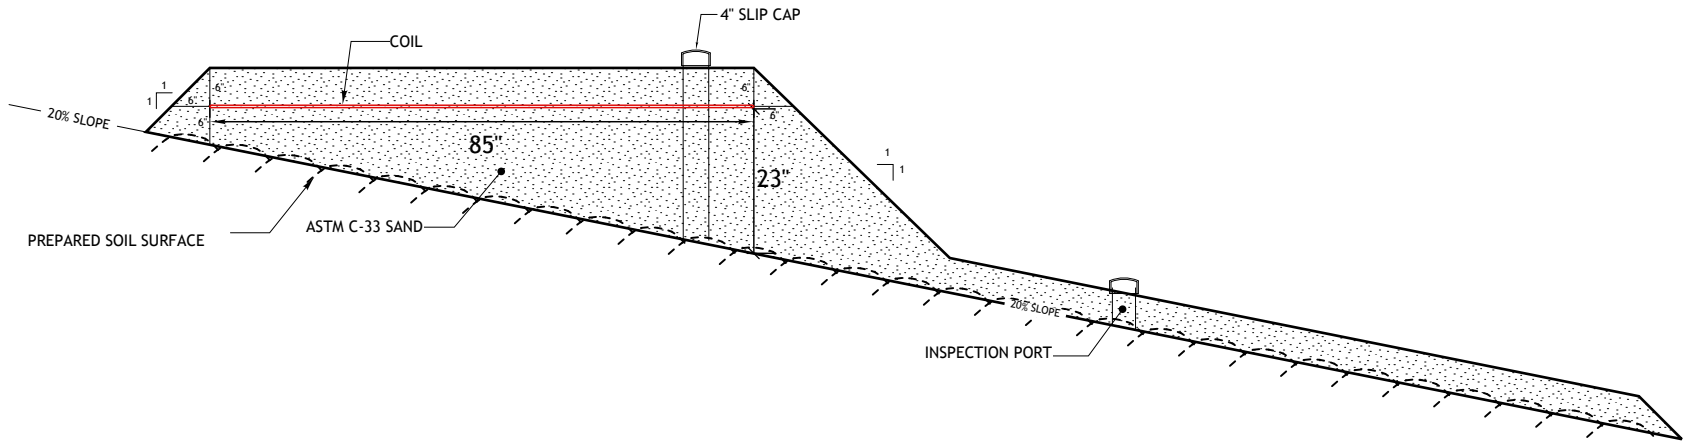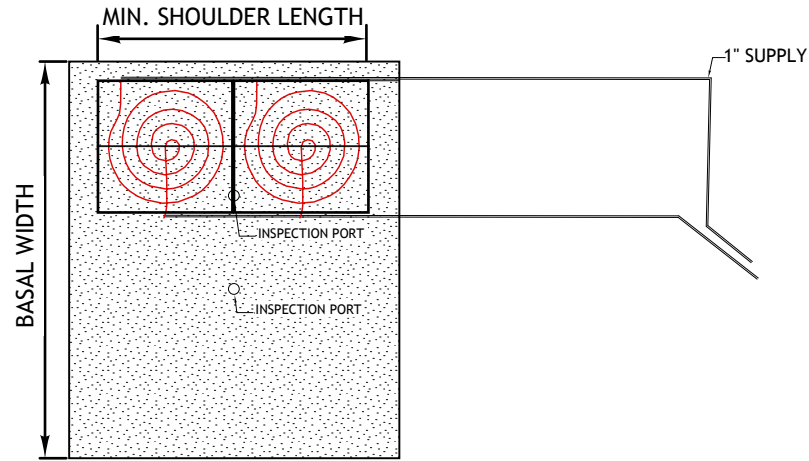

Section A  
NTS