



# OX-200/250-5

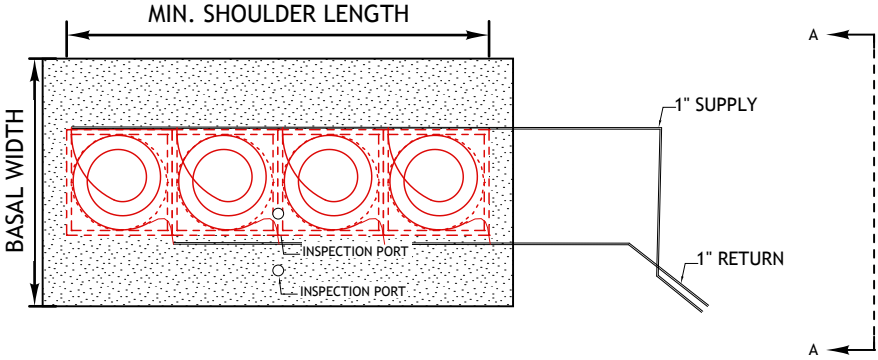


Plan View  
NTS

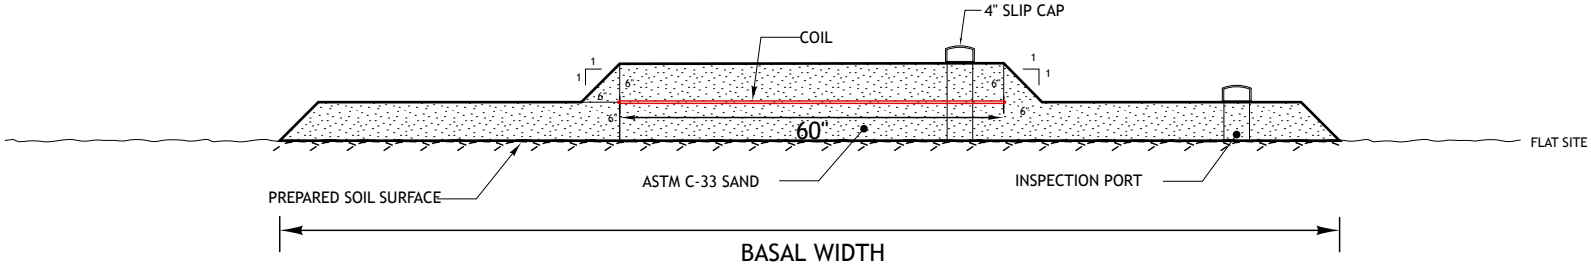


Section A  
NTS

# OX-200/250-5S

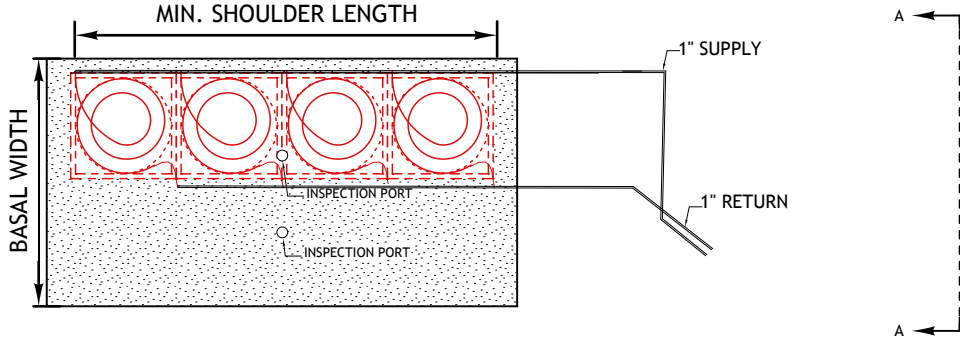


Plan View  
NTS

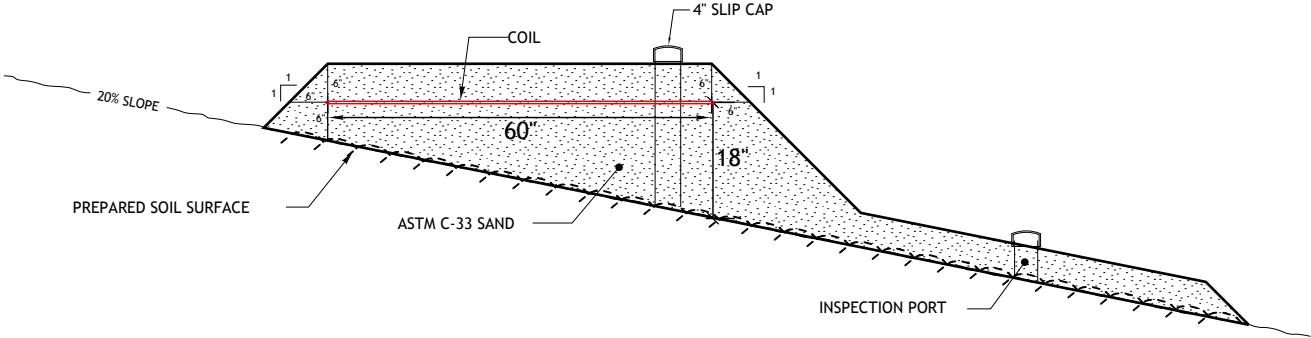


Section A  
NTS

# OX-200/250-7


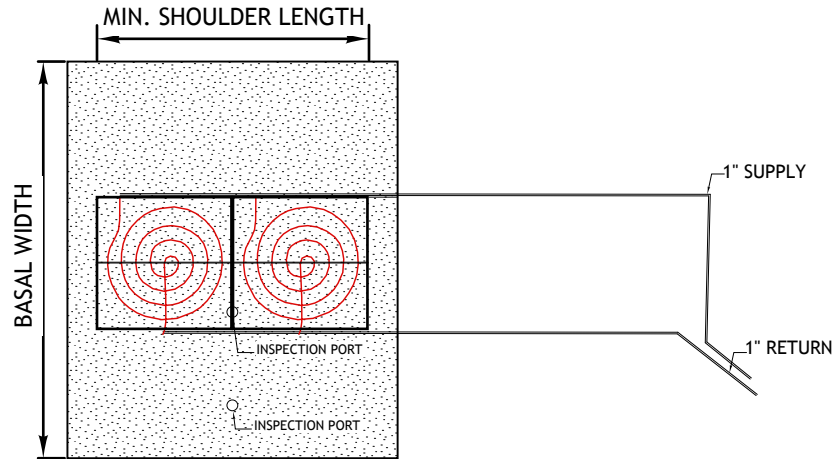


Plan View  
NTS

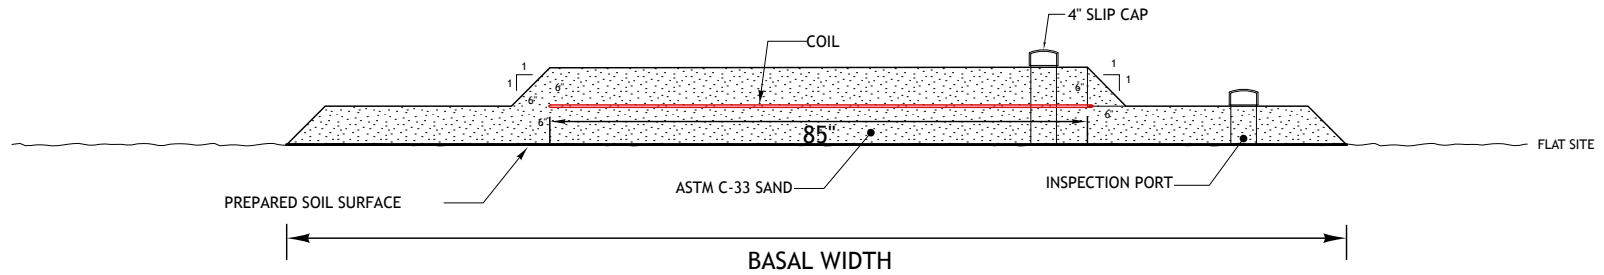

Section A  
NTS

# OX-200/250-7S

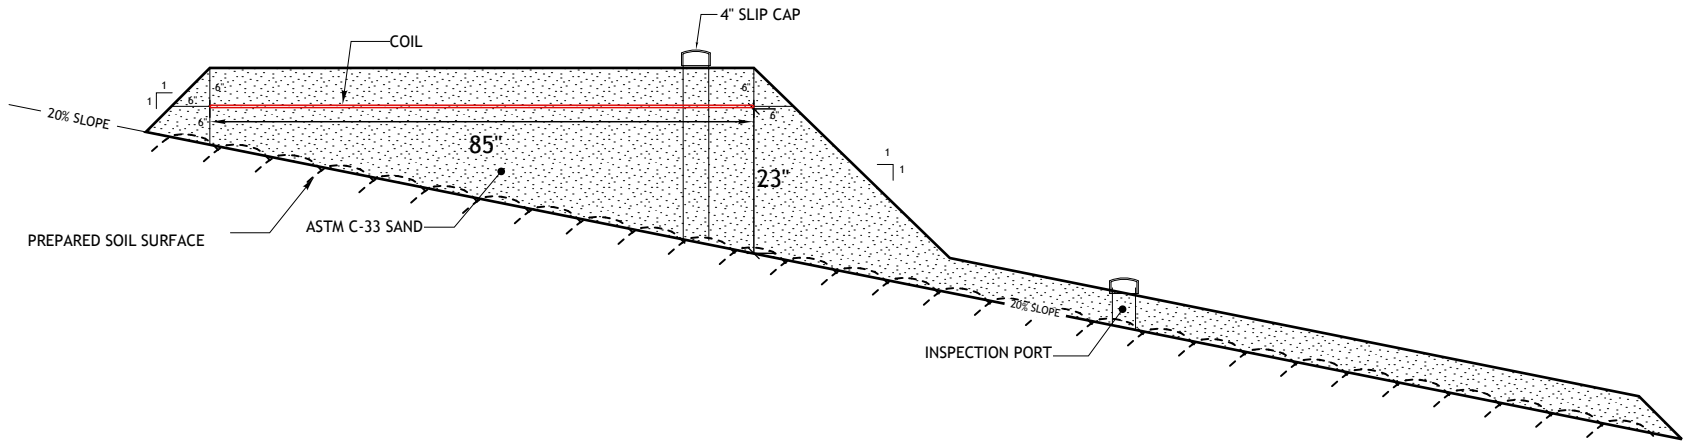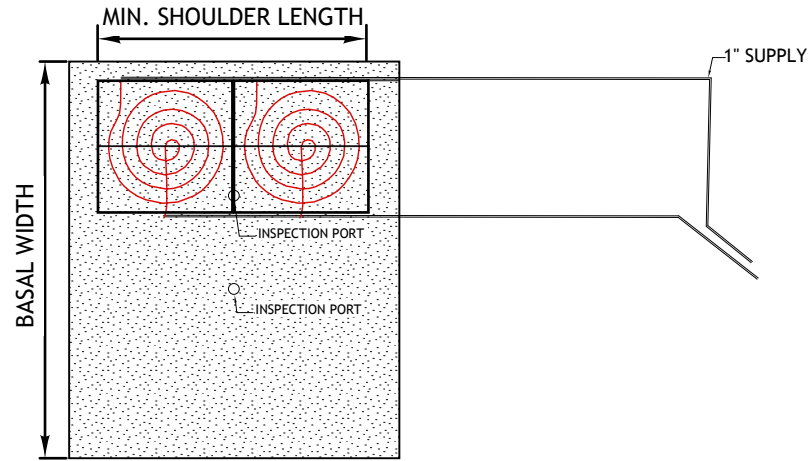

Section A  
NTS