



OSX-350-5

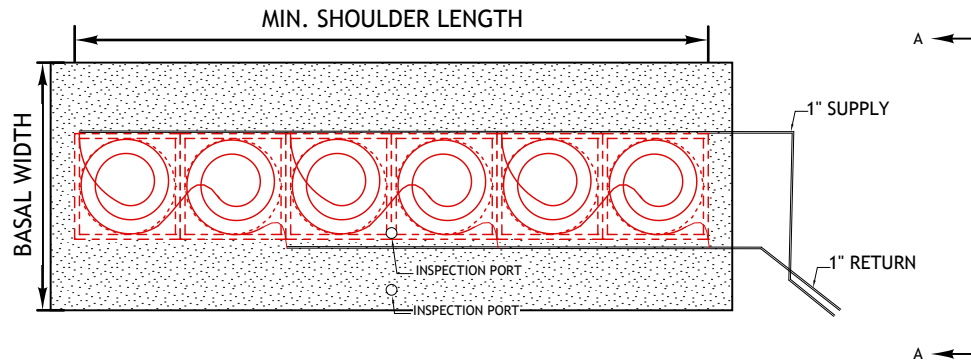


Plan View
NTS

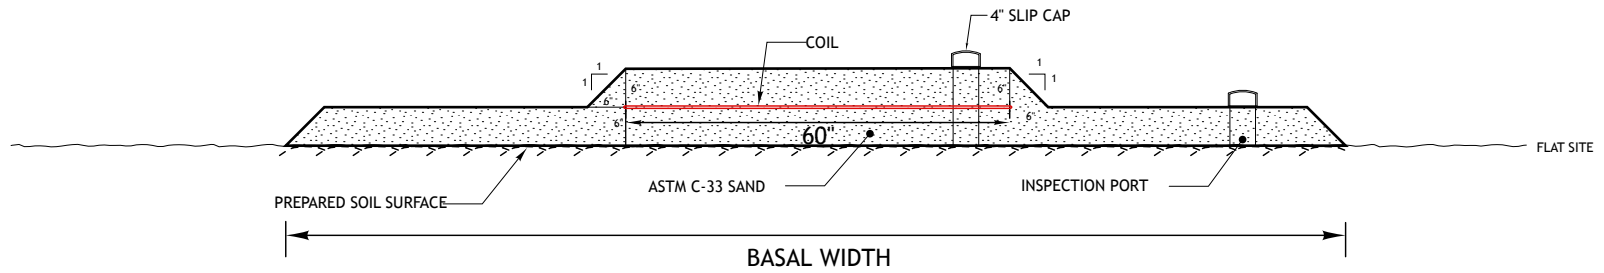


Section A
NTS

OSX-350-5S

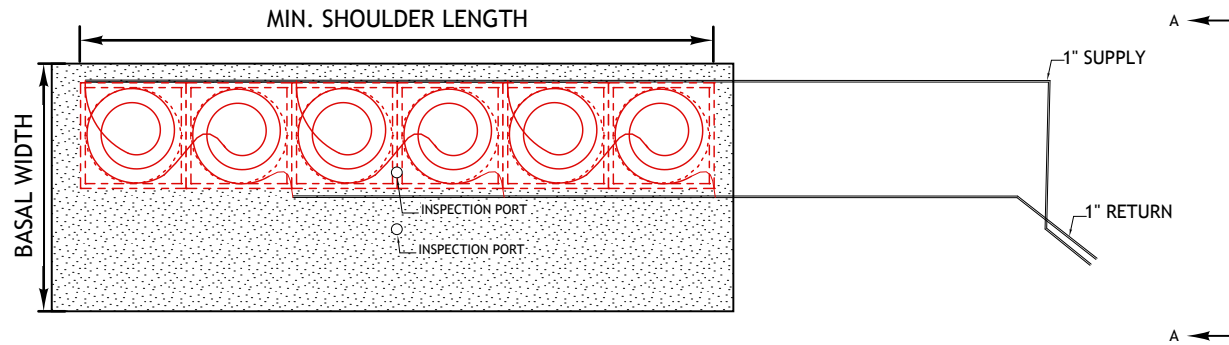


Plan View
NTS

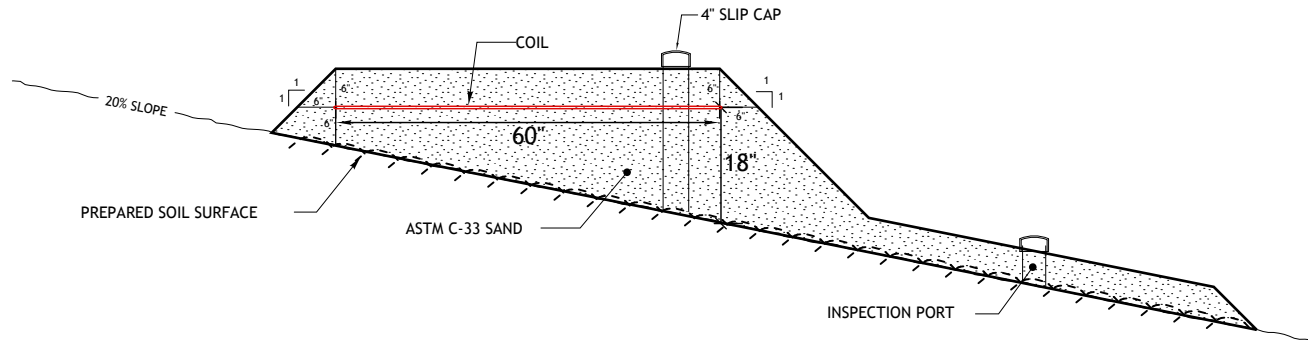


Section A
NTS

OSX-350-7


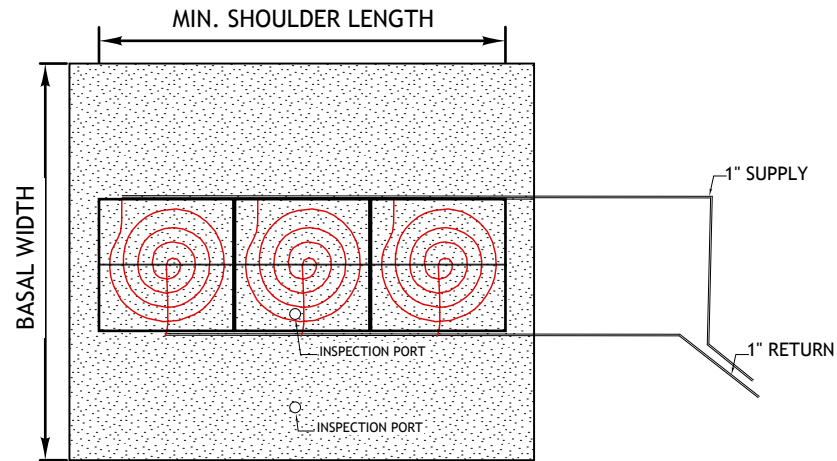


Plan View
NTS

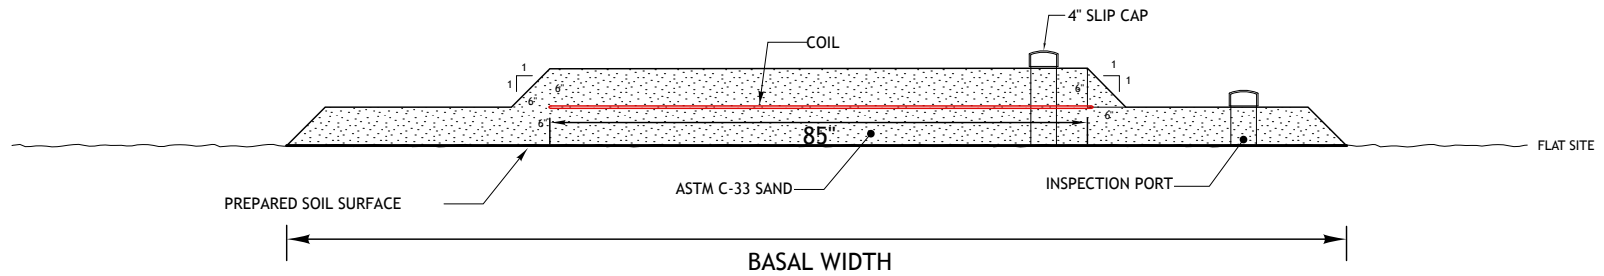

Section A
NTS

OSX-350-7S

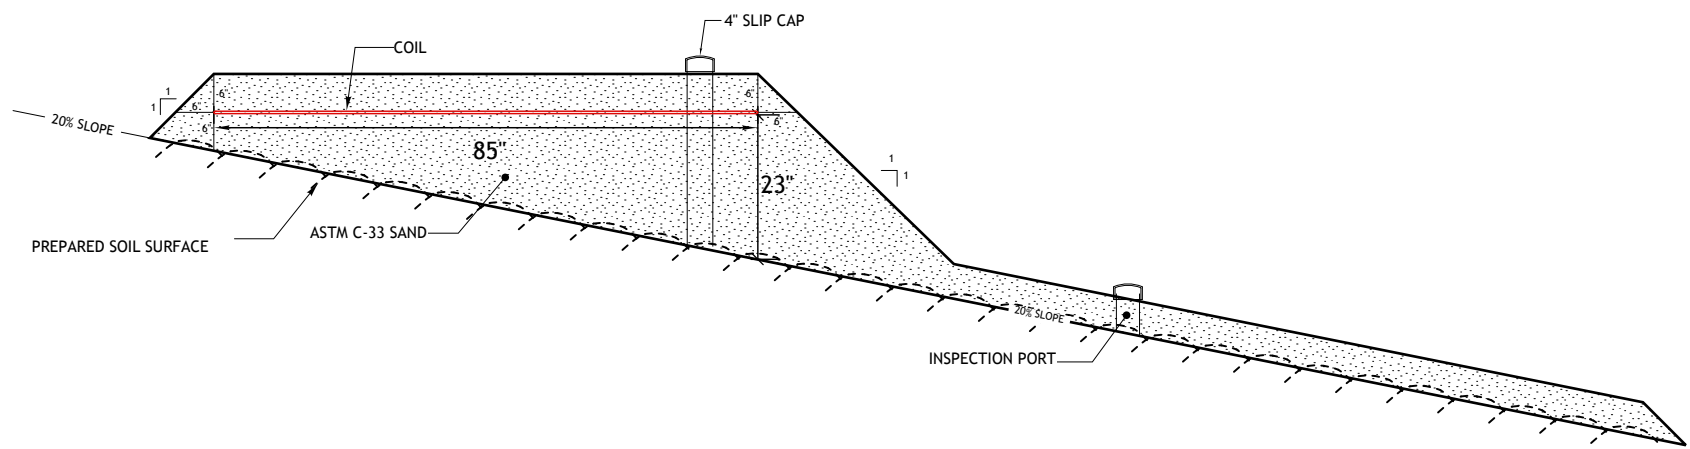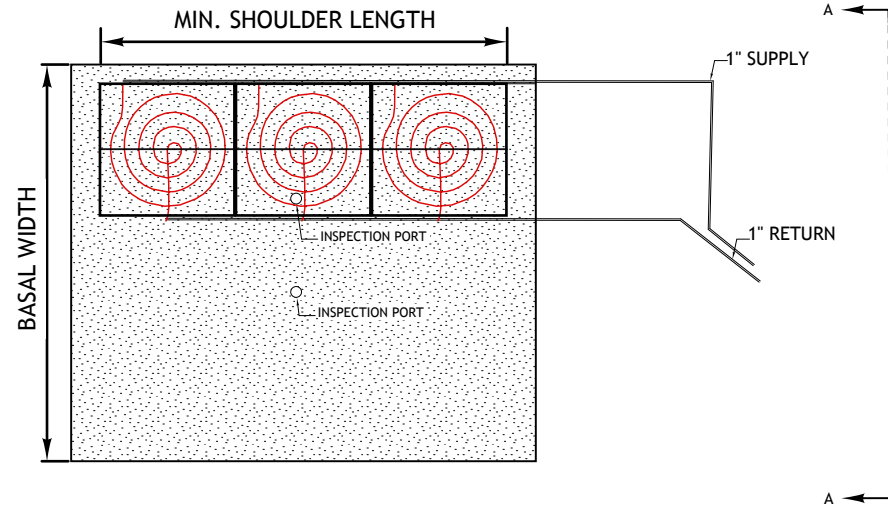

Section A
NTS