



OSX-300-5

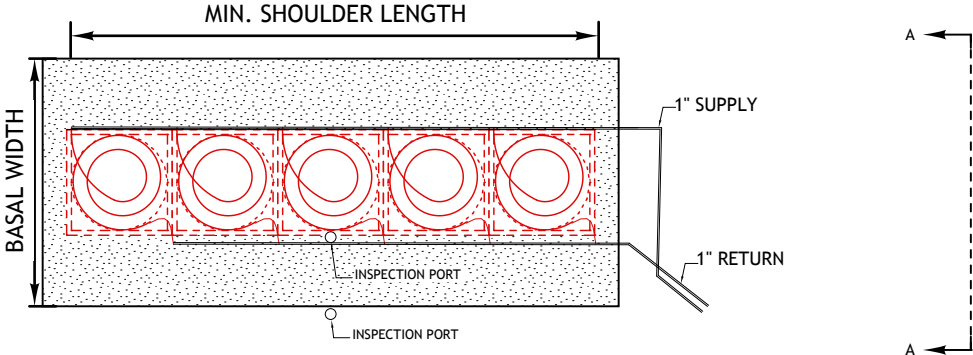


Plan View
NTS

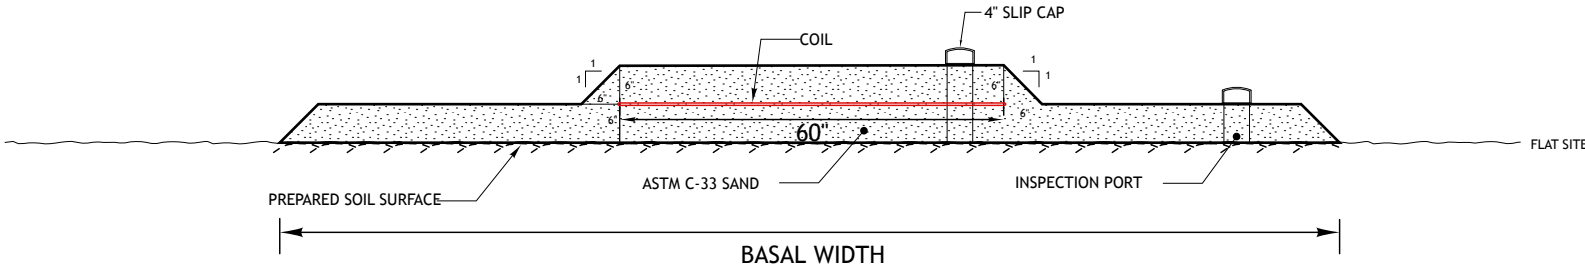


Section A
NTS

OSX-300-5S

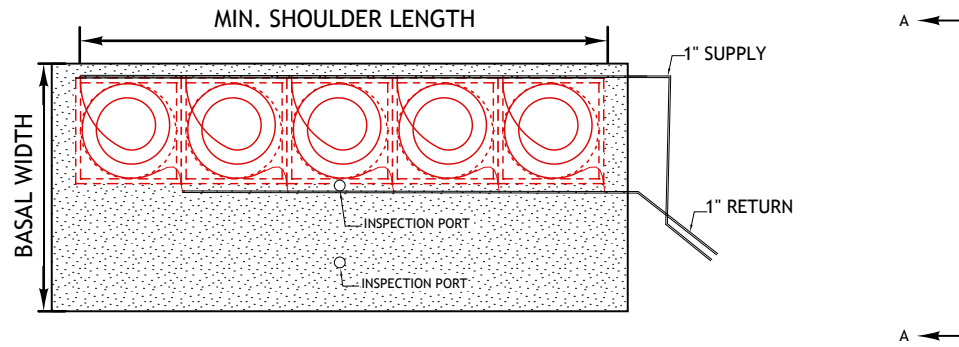

Plan View
NTS

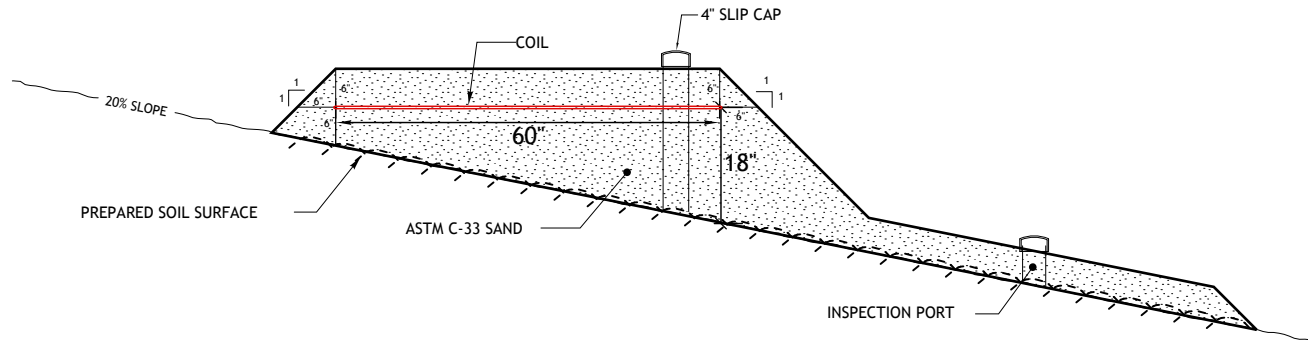

Section A
NTS