



OSX-750-5

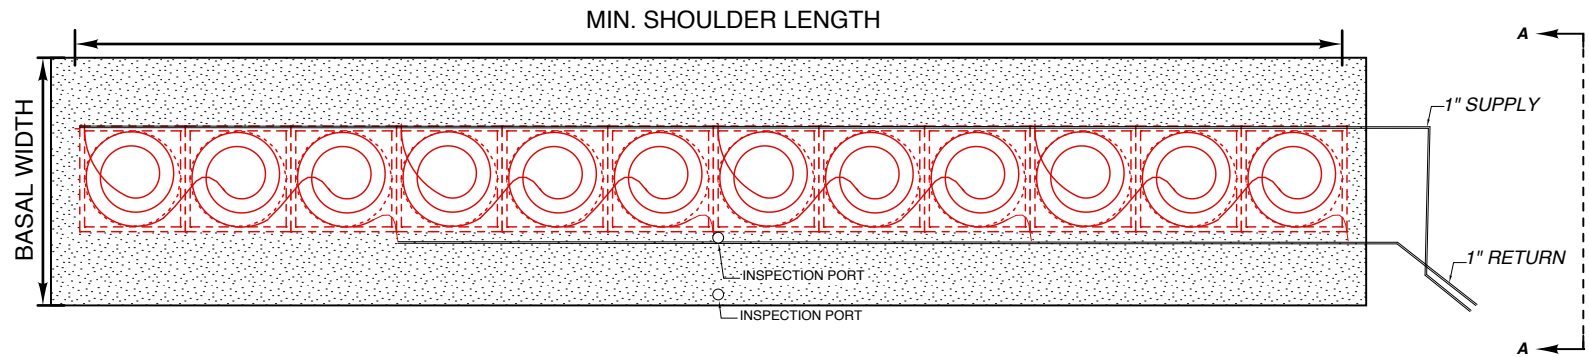

Plan View
NTS

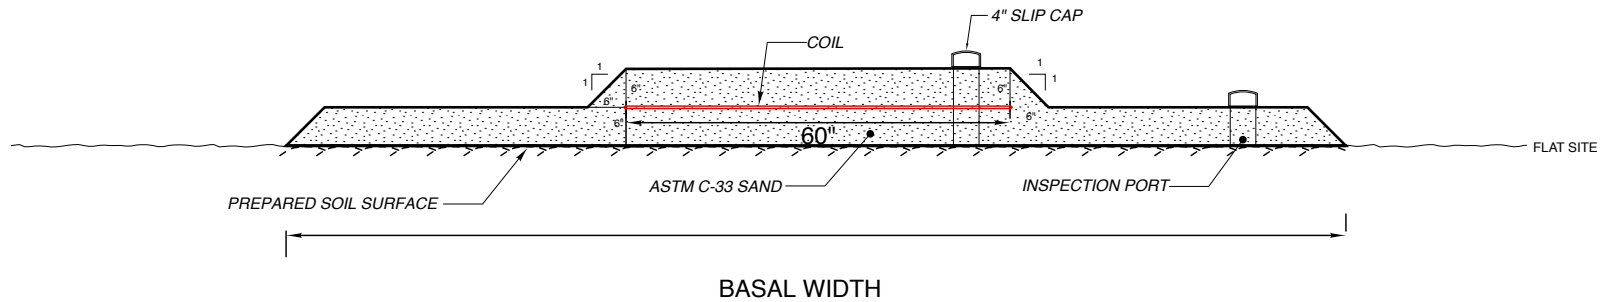

Section A
NTS